


63er Containeranlage - Containerdepot Berlin

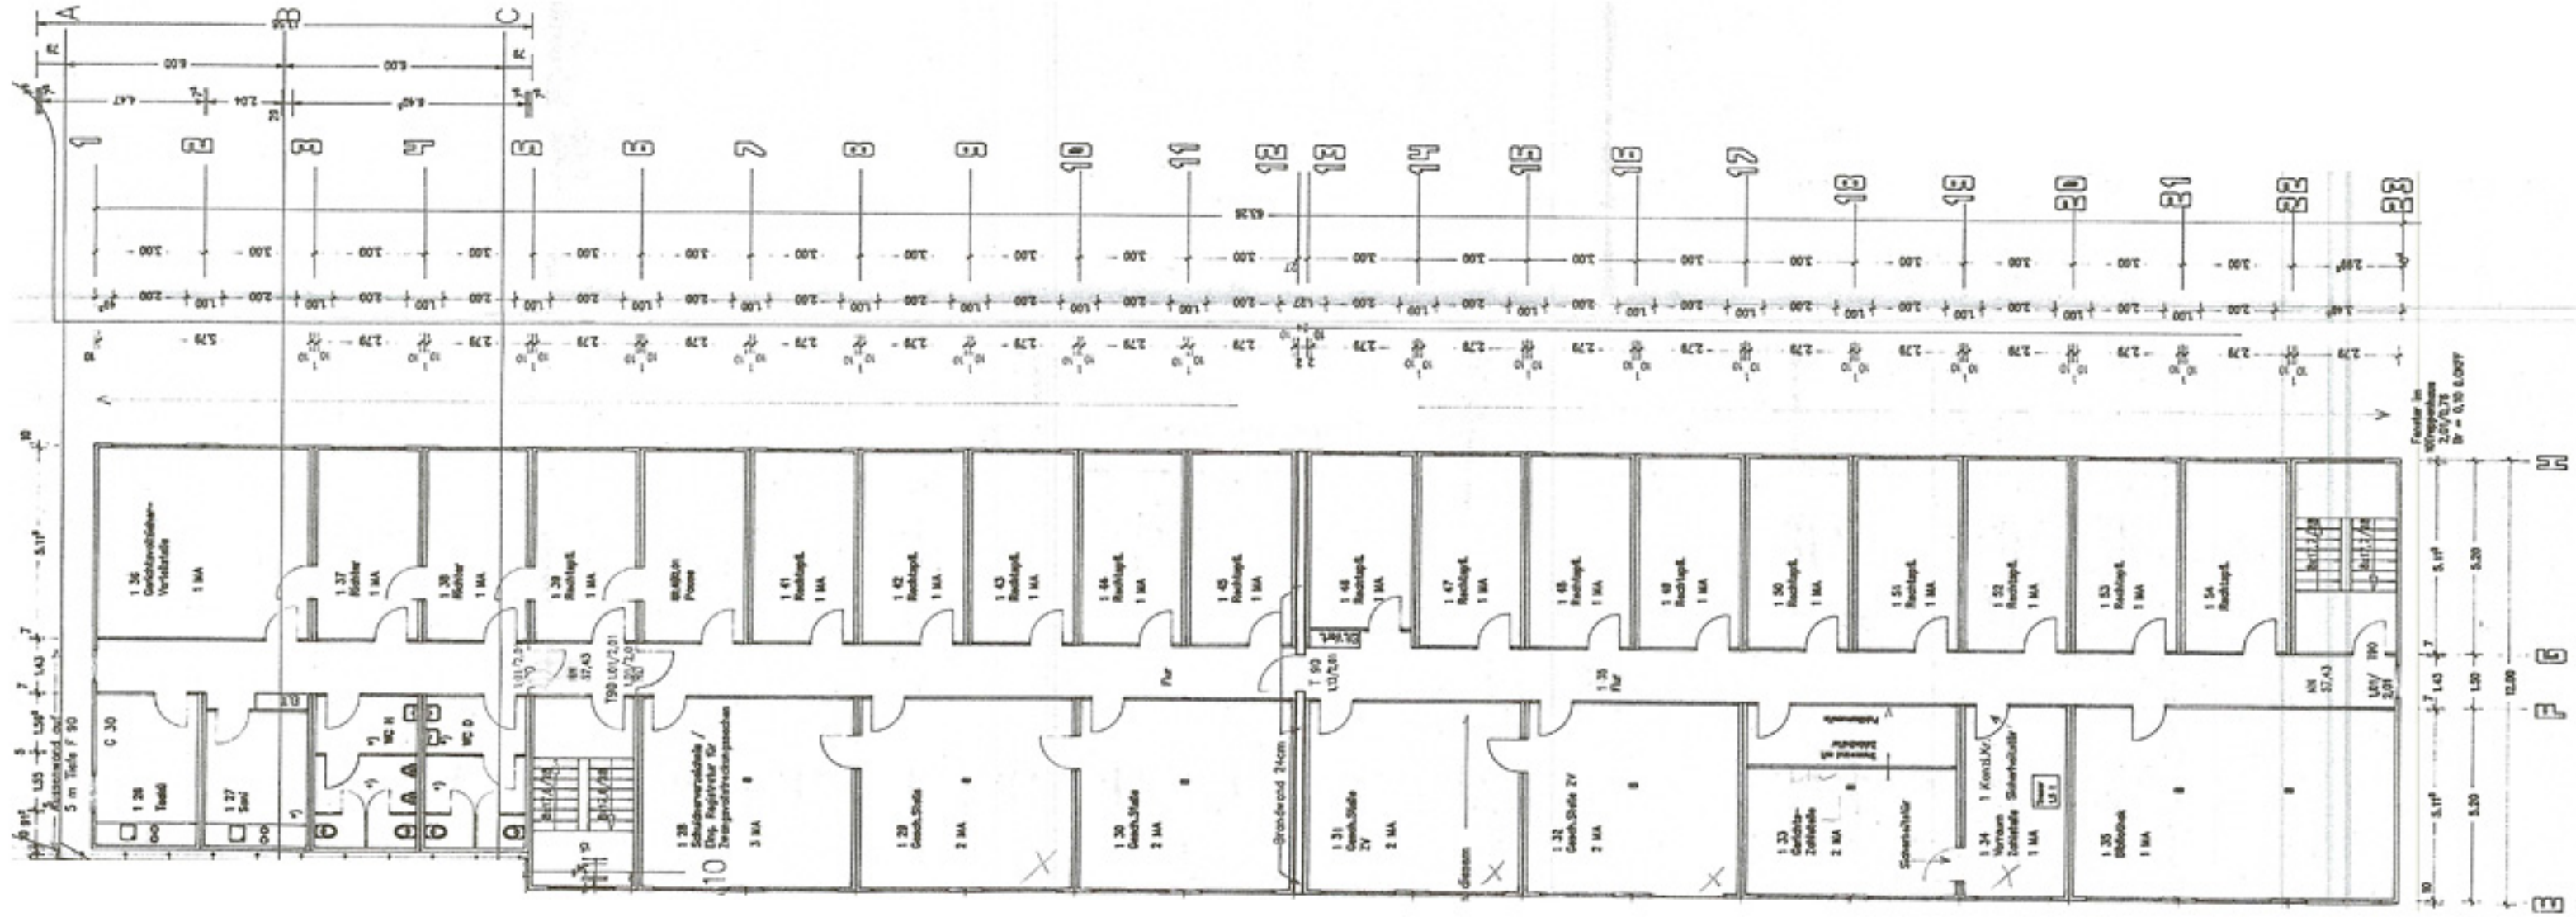

Fenster in Wirtspassagen
2.00/0.75
Br = 0.10 6.00/7.00

